


# I-64 Hampton Roads Express Lanes (HREL)


## Segment 4C

### General Construction Sequence

#### STAGE 1 - Strengthen Outside Shoulder (Beginning Summer 2023)

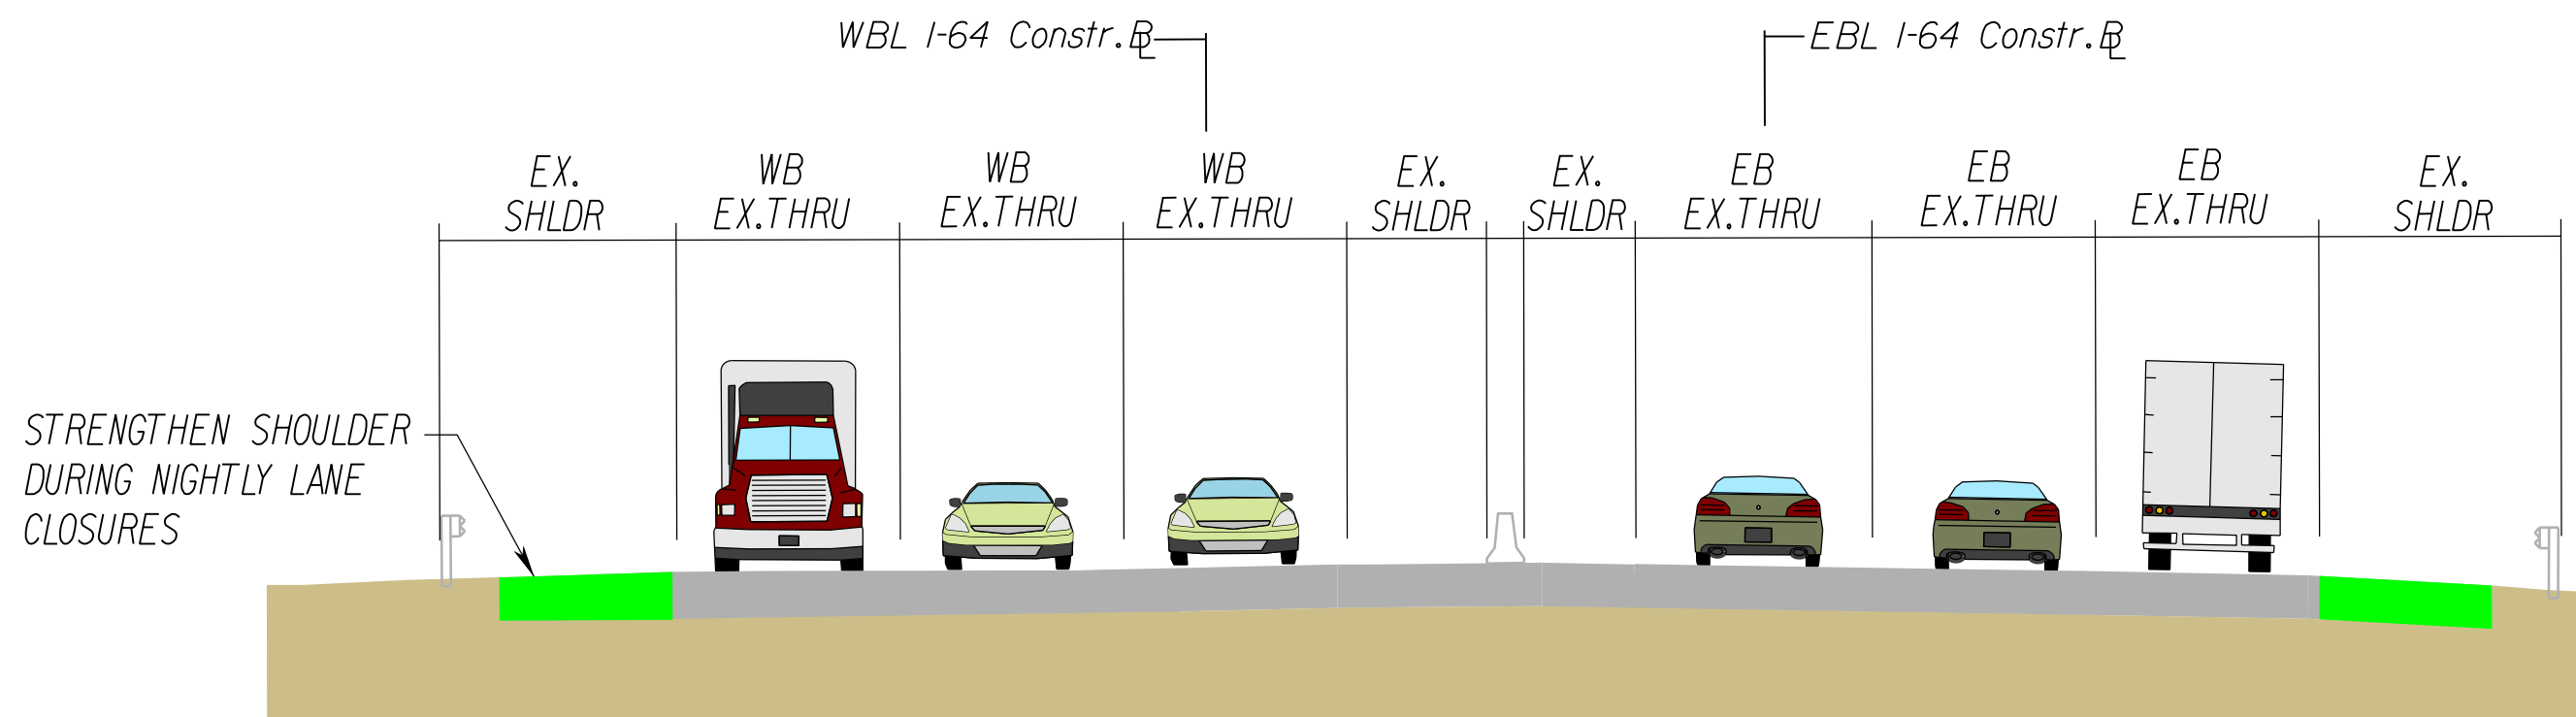


#### STAGE 2 - Inside (Median) Work (Beginning Fall 2023)

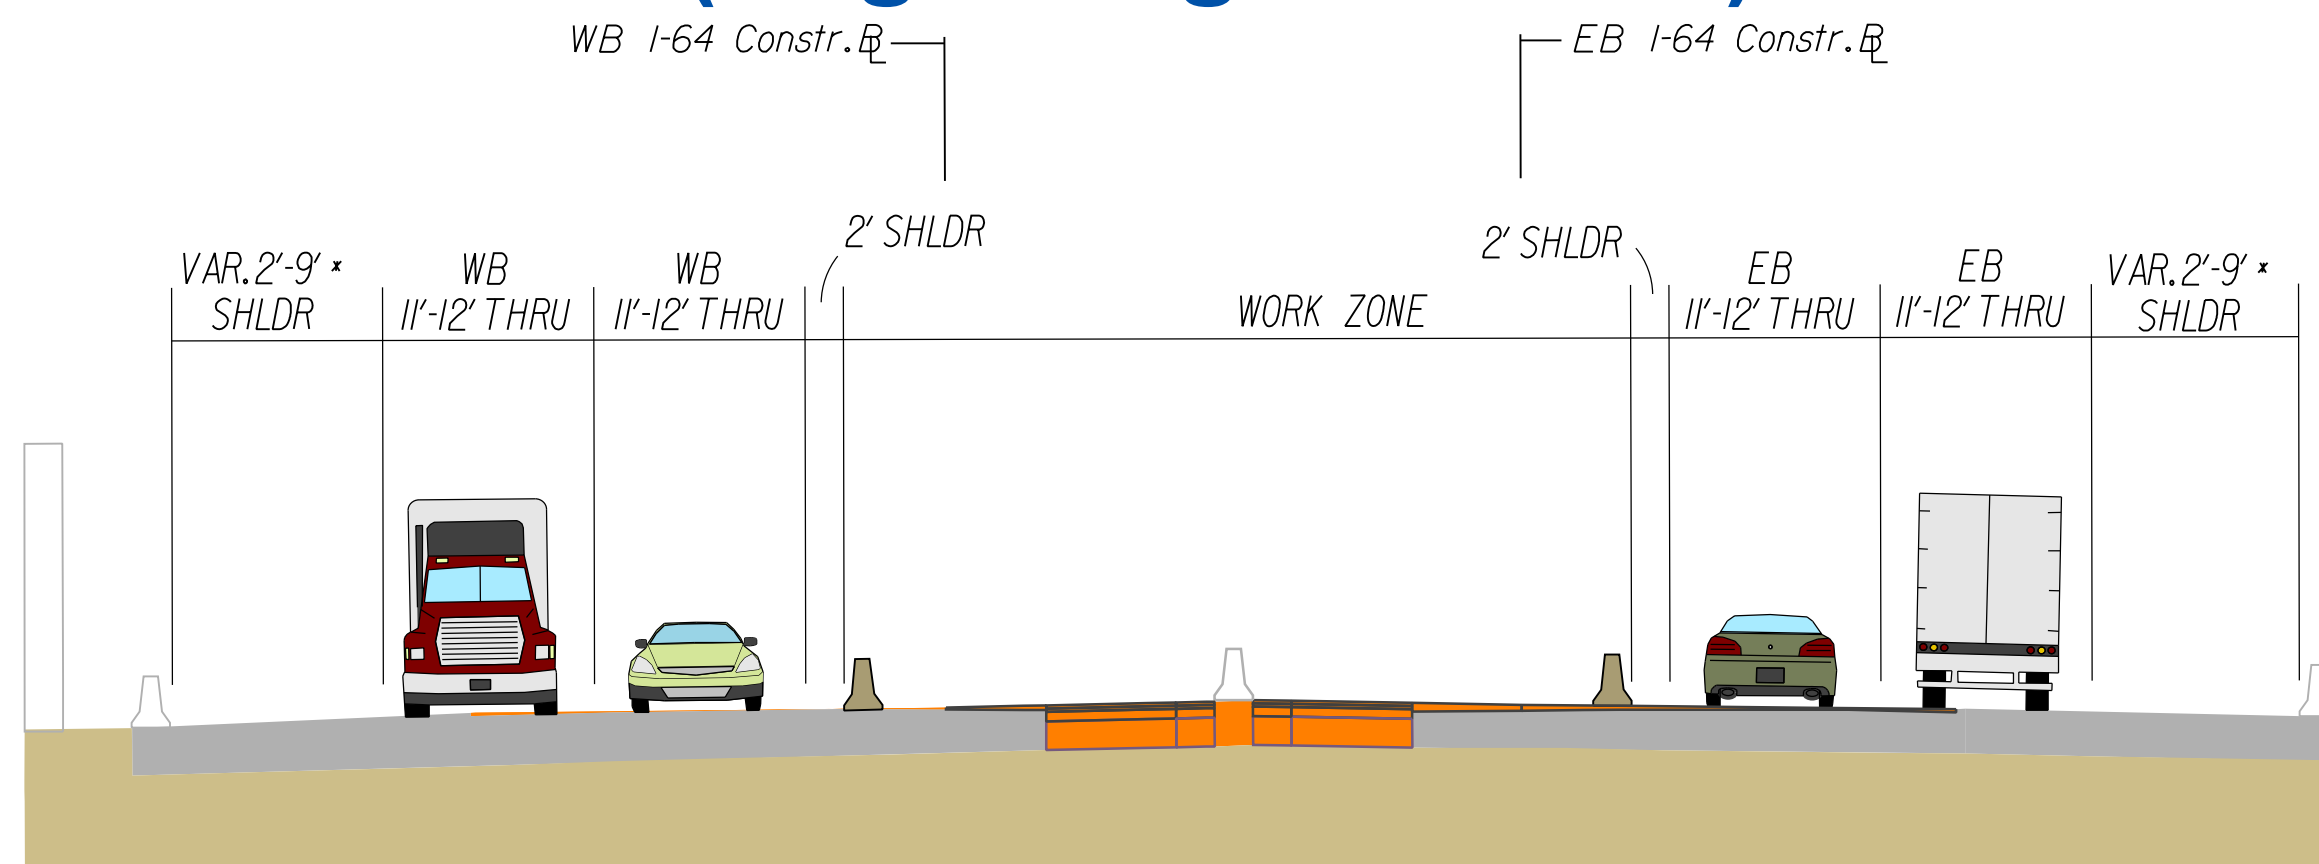


\* 9' SHOULDERS ARE PROVIDED WHERE 11' LANE WIDTHS ARE UTILIZED.

#### STAGE 3 - Outside Work (Beginning Summer 2024)

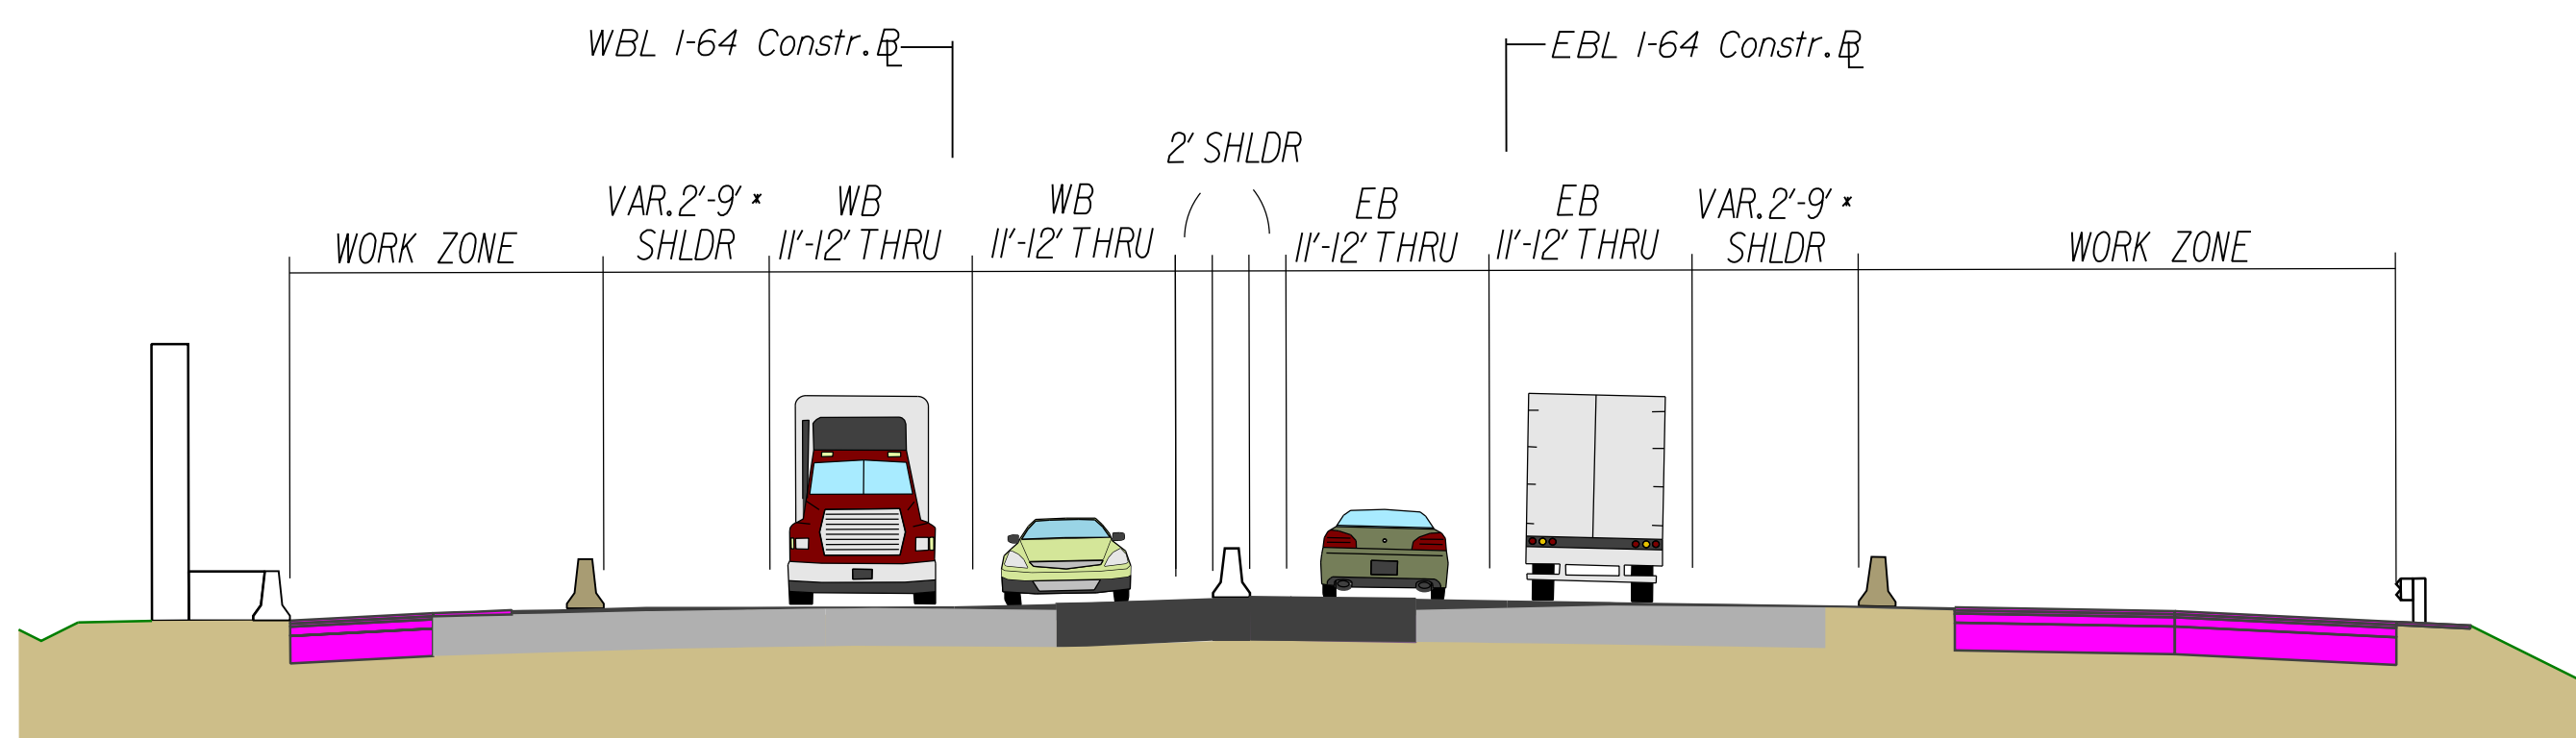

\* 9' SHOULDERS ARE PROVIDED WHERE 11' LANE WIDTHS ARE UTILIZED.

#### Stage 4 (Beginning Fall 2025)

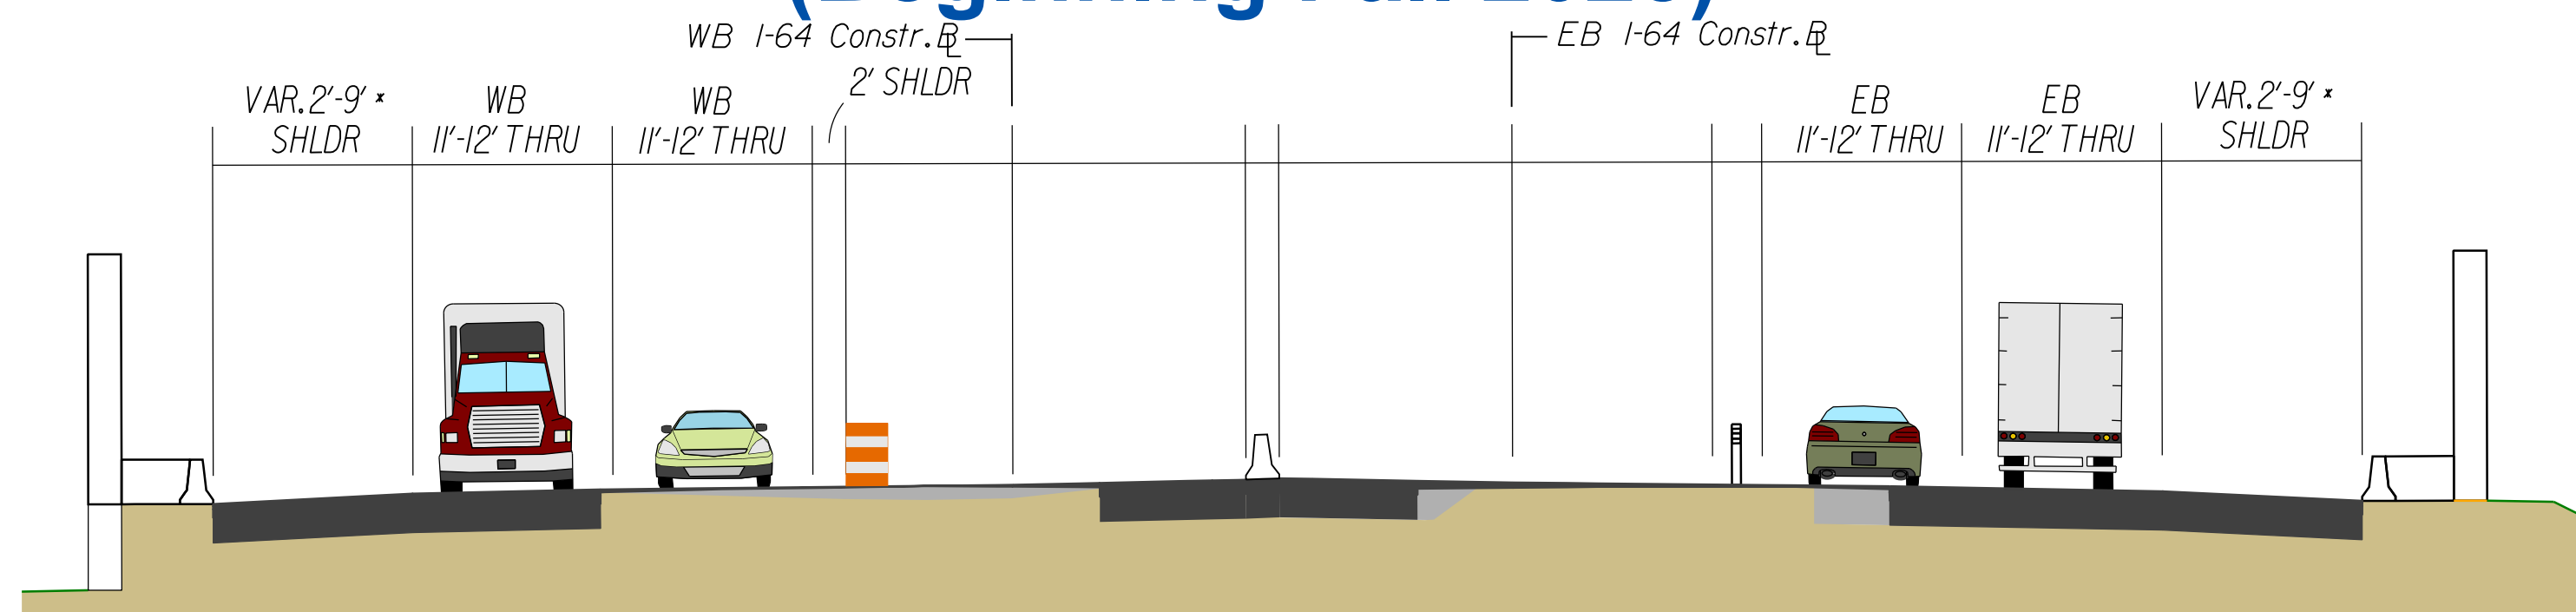

\* 9' SHOULDERS ARE PROVIDED WHERE 11' LANE WIDTHS ARE UTILIZED.

#### Final Configuration (Fall 2026)

